



State of Utah

GARY R. HERBERT
Governor

SPENCER J. COX
Lieutenant Governor

DEPARTMENT OF TRANSPORTATION

CARLOS M. BRACERAS, P.E.
Executive Director

SHANE M. MARSHALL, P.E.
Deputy Director

October 25, 2016

TO ALL BIDDERS CONCERNED:

SUBJECT:

F-0073(34)16 / Pin 012196
SR-73; Tooele, Utah Co. Line to MP 25 Cedar Fort
Addendum Number: 1

To Whom It May Concern:

There are no changes being made to the Plans & Specs, this Addenda is for information only.

1. Plan Sheet DT-05 slope backfill and grading has been revised.

Please consider these revisions before submitting your bid.

***** ADDENDUM IS AVAILABLE AND MAY BE DOWNLOADED FROM THE UDOT WEBSITE AT <http://eprpw.dot.utah.gov>**

RECEIPT OF THIS ADDENDUM MUST BE ACKNOWLEDGED WHEN YOU SUBMIT YOUR BID. YOUR BID WILL BE DECLARED NON-RESPONSIVE IF YOU DO NOT ACKNOWLEDGE THIS ADDENDUM.

Sincerely,


Chris Memmott
Project Manager

Attach:

PIN: 12196
PROJECT NO. F-0073(34)16


SR-73; TOOELE, UTAH CO. LINE TO MP 25 CEDAR FORT
DETAILS

SHEET NO.
DT-05

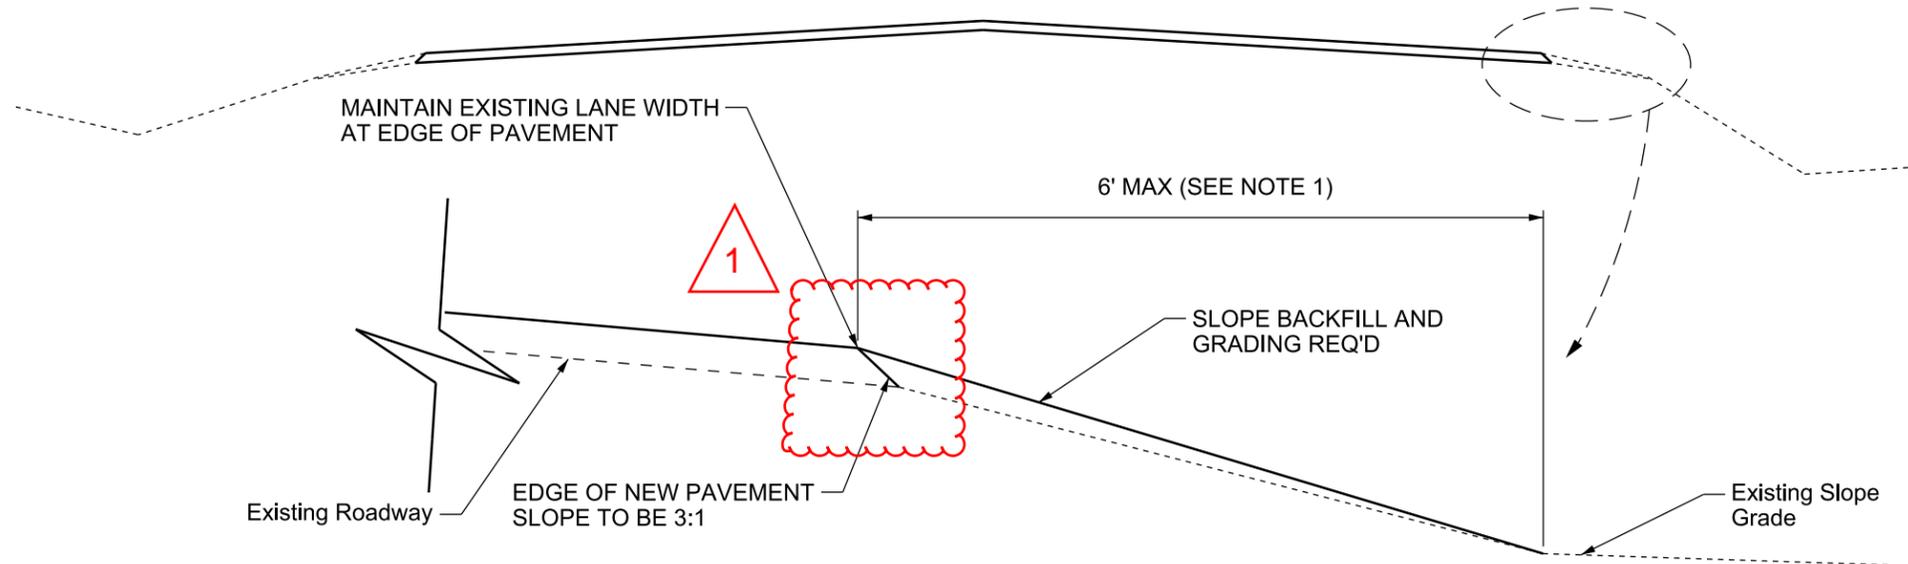

EDGE OF PAVEMENT/SLOPE BACKFILL AND GRADING

SR-73

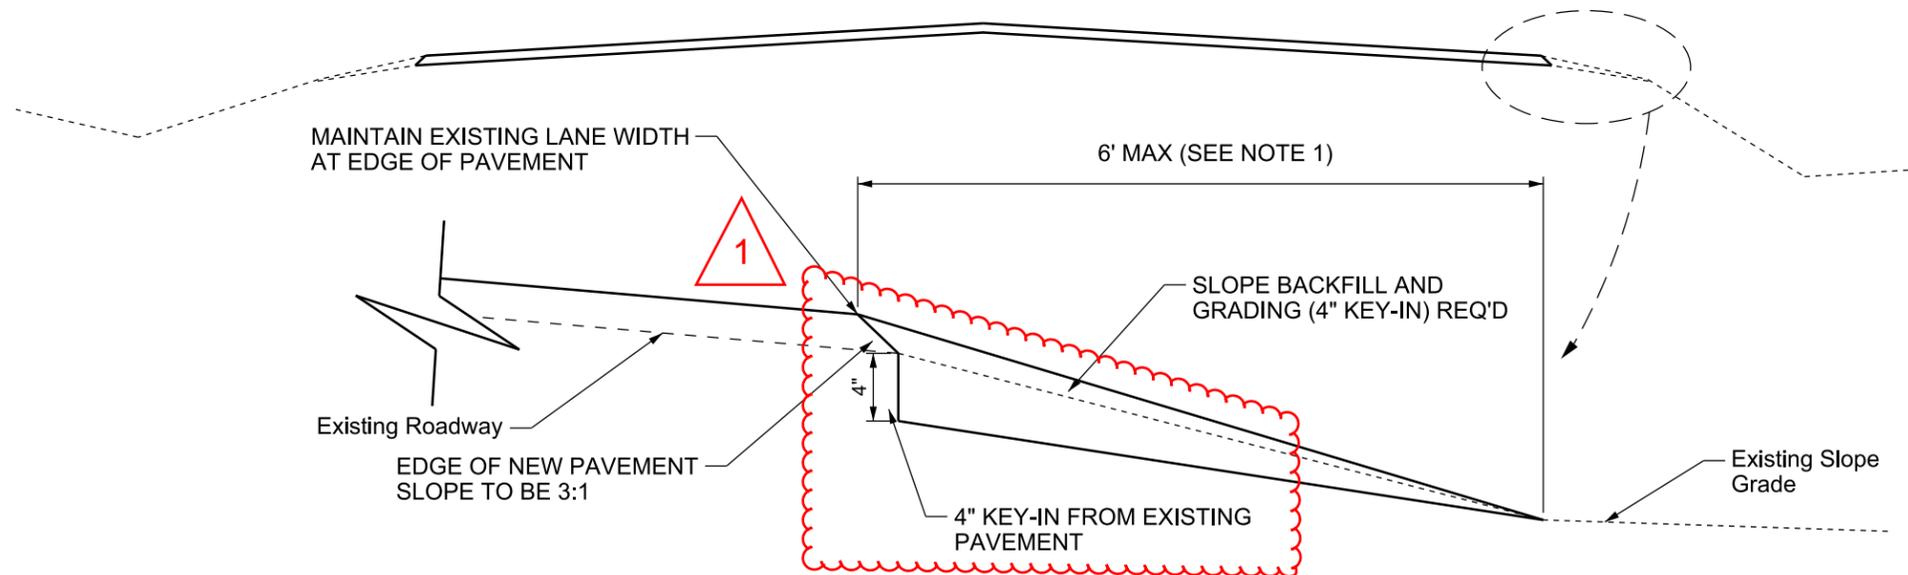

EDGE OF PAVEMENT/SLOPE BACKFILL AND GRADING (4" KEY-IN)

SR-73

NOTES:

1. NO SLOPE GRADING MATERIAL WINDROWED ON SIDE OF ROAD AFTER CONSTRUCTION.
2. SEE DETAIL REPORT FOR LOCATIONS. EXACT LIMITS TO BE DETERMINED BY THE RESIDENT ENGINEER.

